
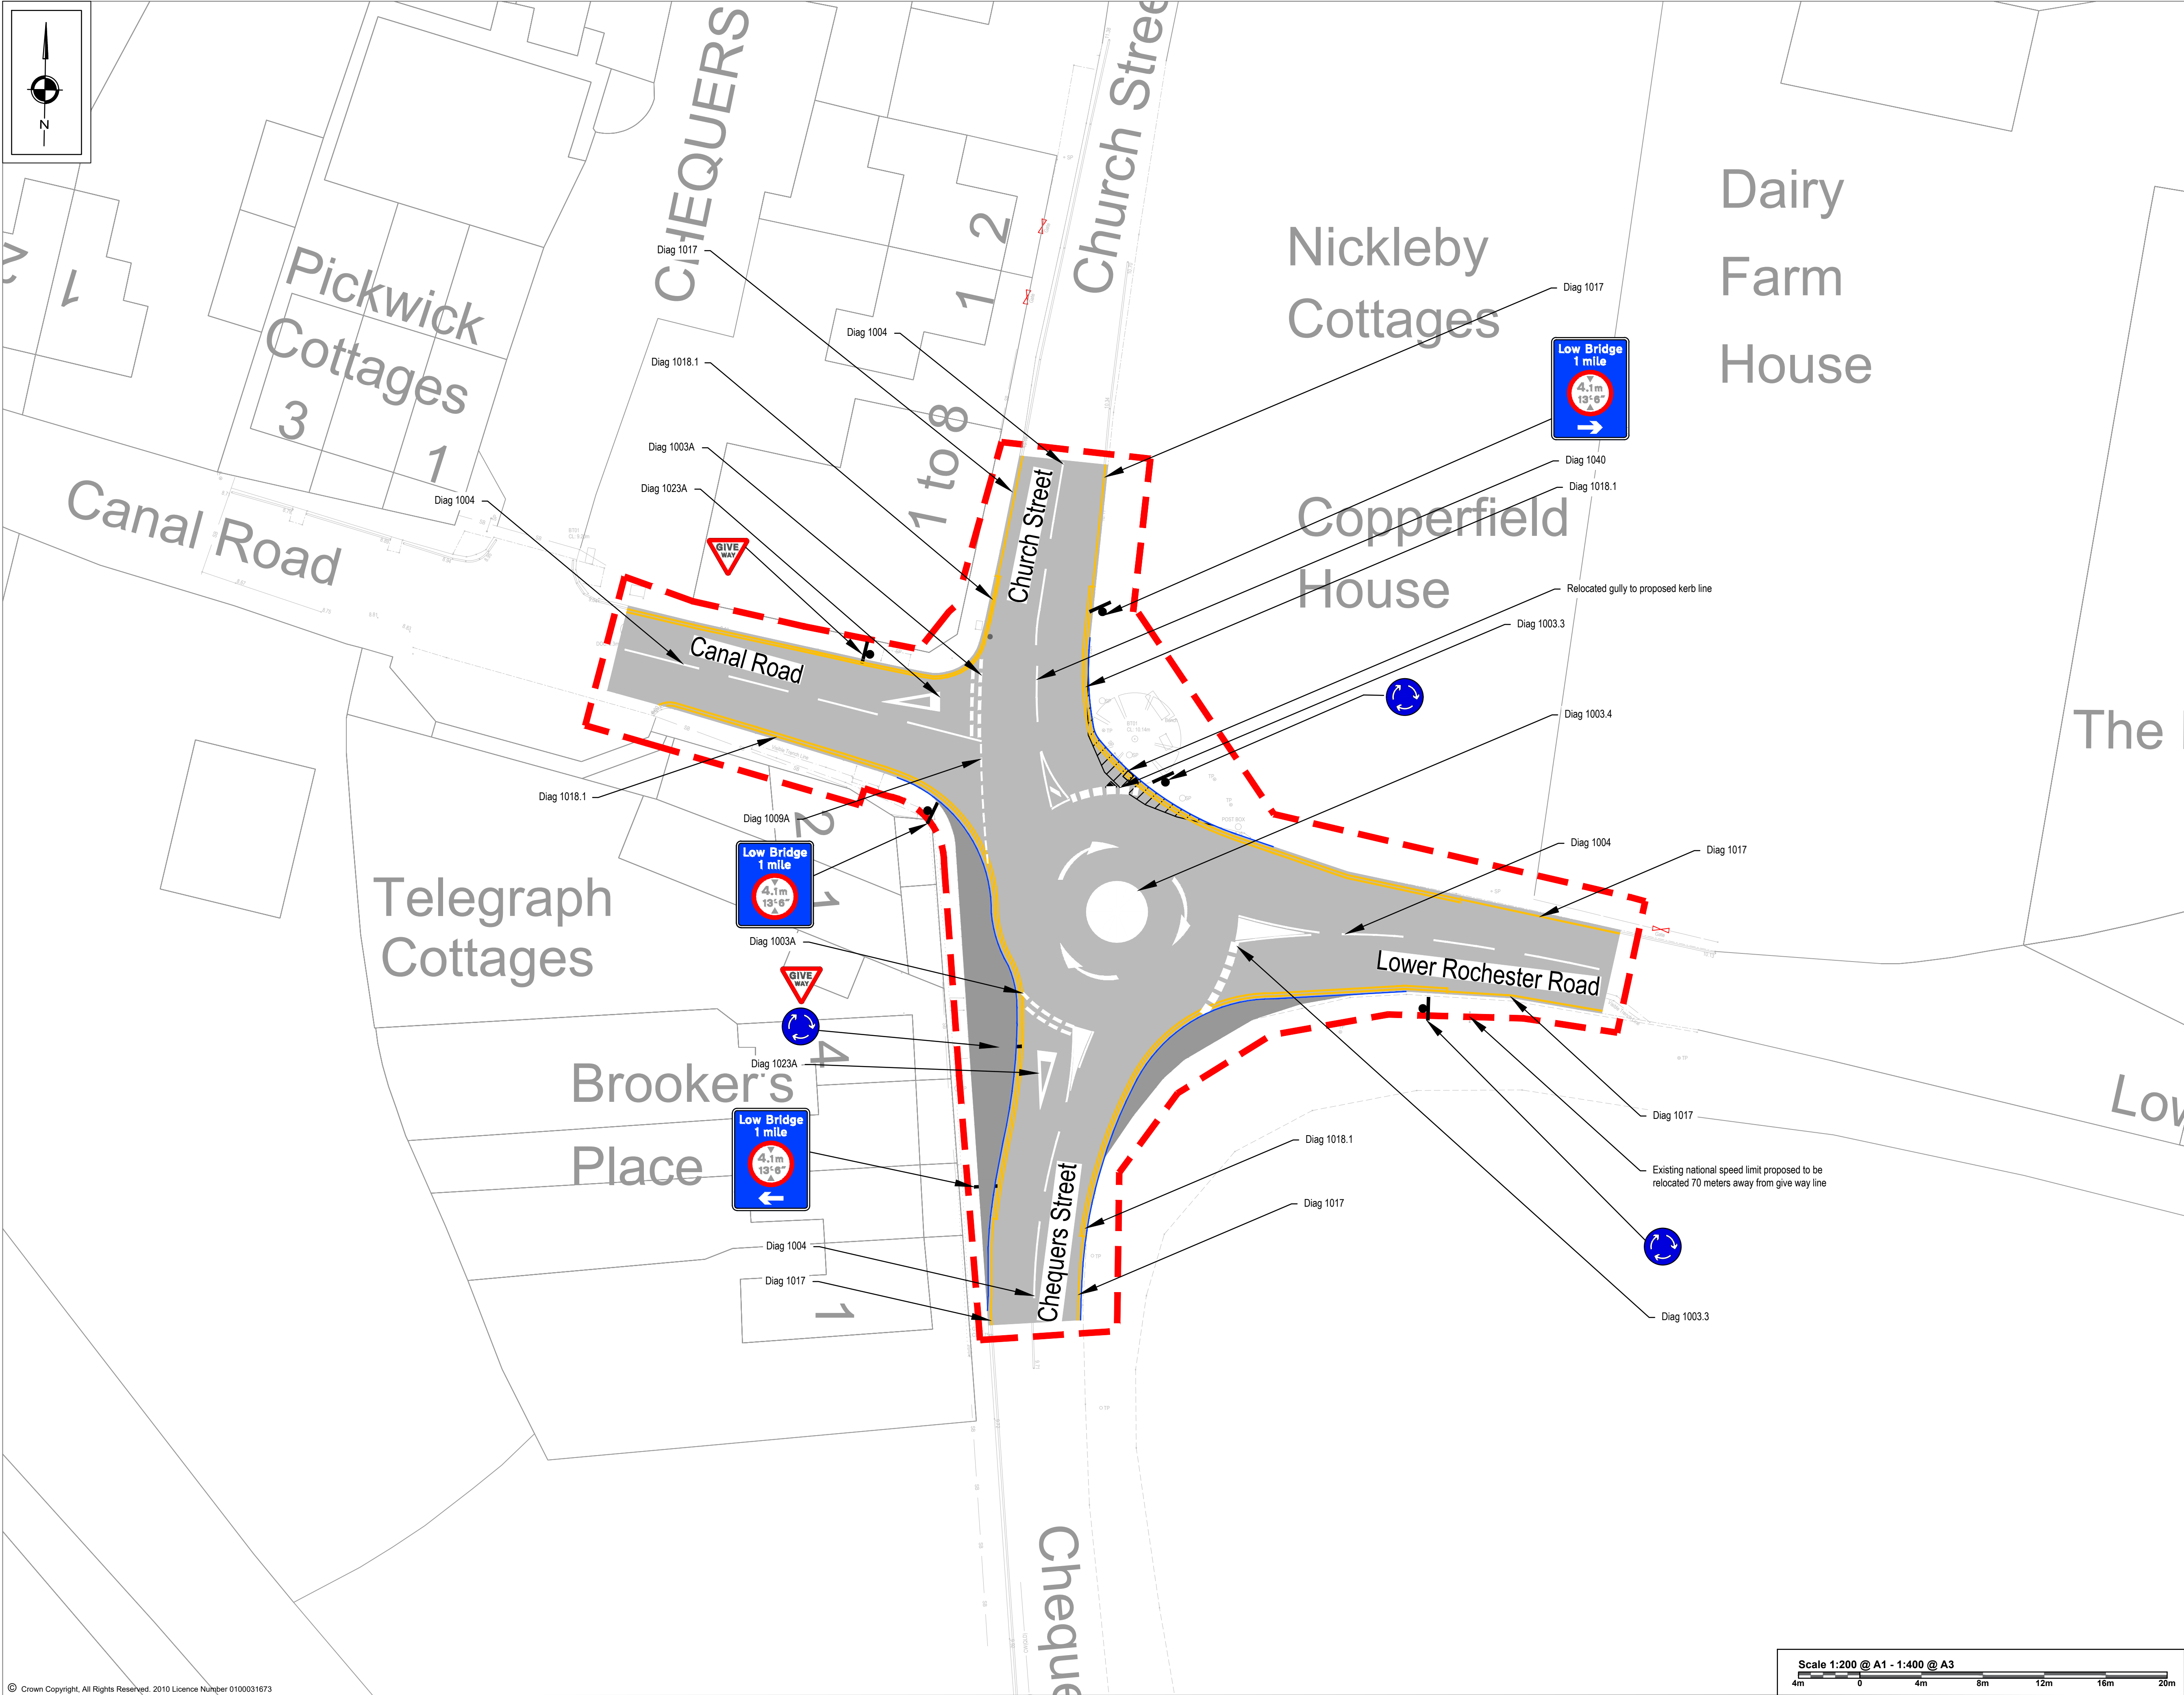


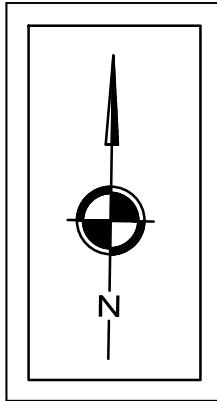

Notes

1) All dimensions are in meters unless stated otherwise.

2) Underground services are present in the area. The Contractor is to confirm the precise line and depth of any services prior to the commencement of any excavation works.

3) This drawing is to be read in conjunction with all relevant drawings and specifications.

Key

Planning boundary

Proposed Kerb

Existing Carriageway

Proposed carriageway

Proposed Footway

Proposed New Permanent sign

Existing gully to be relocated to proposed kerb line and connect to existing pot

Revisions

Rev	Description	Date	By
P01	Draft issue	12.04.24	CT
P02	Rnbt northern arm nearside kerb amended	13.05.26	NH

S|C|P

Transportation Planning : Infrastructure Design

2 Mount Street, Albert Square, Manchester, M2 5WQ, Tel 0161 832 4400, Fax 0161 832 5111
www.singleordamp.co.uk, Email: consult@singleordamp.co.uk

Client Name:

Praxis Sustainability Consulting

Project Title:

Nuralite

Drawing Title:

Mini-Roundabout
General Arrangement

Date:

19/04/24

Drawn By:

CT

Scale:

1:200 @ A1

Checked:

JC

Status:

For Information

Approved:

TW

Drawing No.

SCP-230503-0105

Rev.

P02